



25 65 120 120 120 120 65 25

038

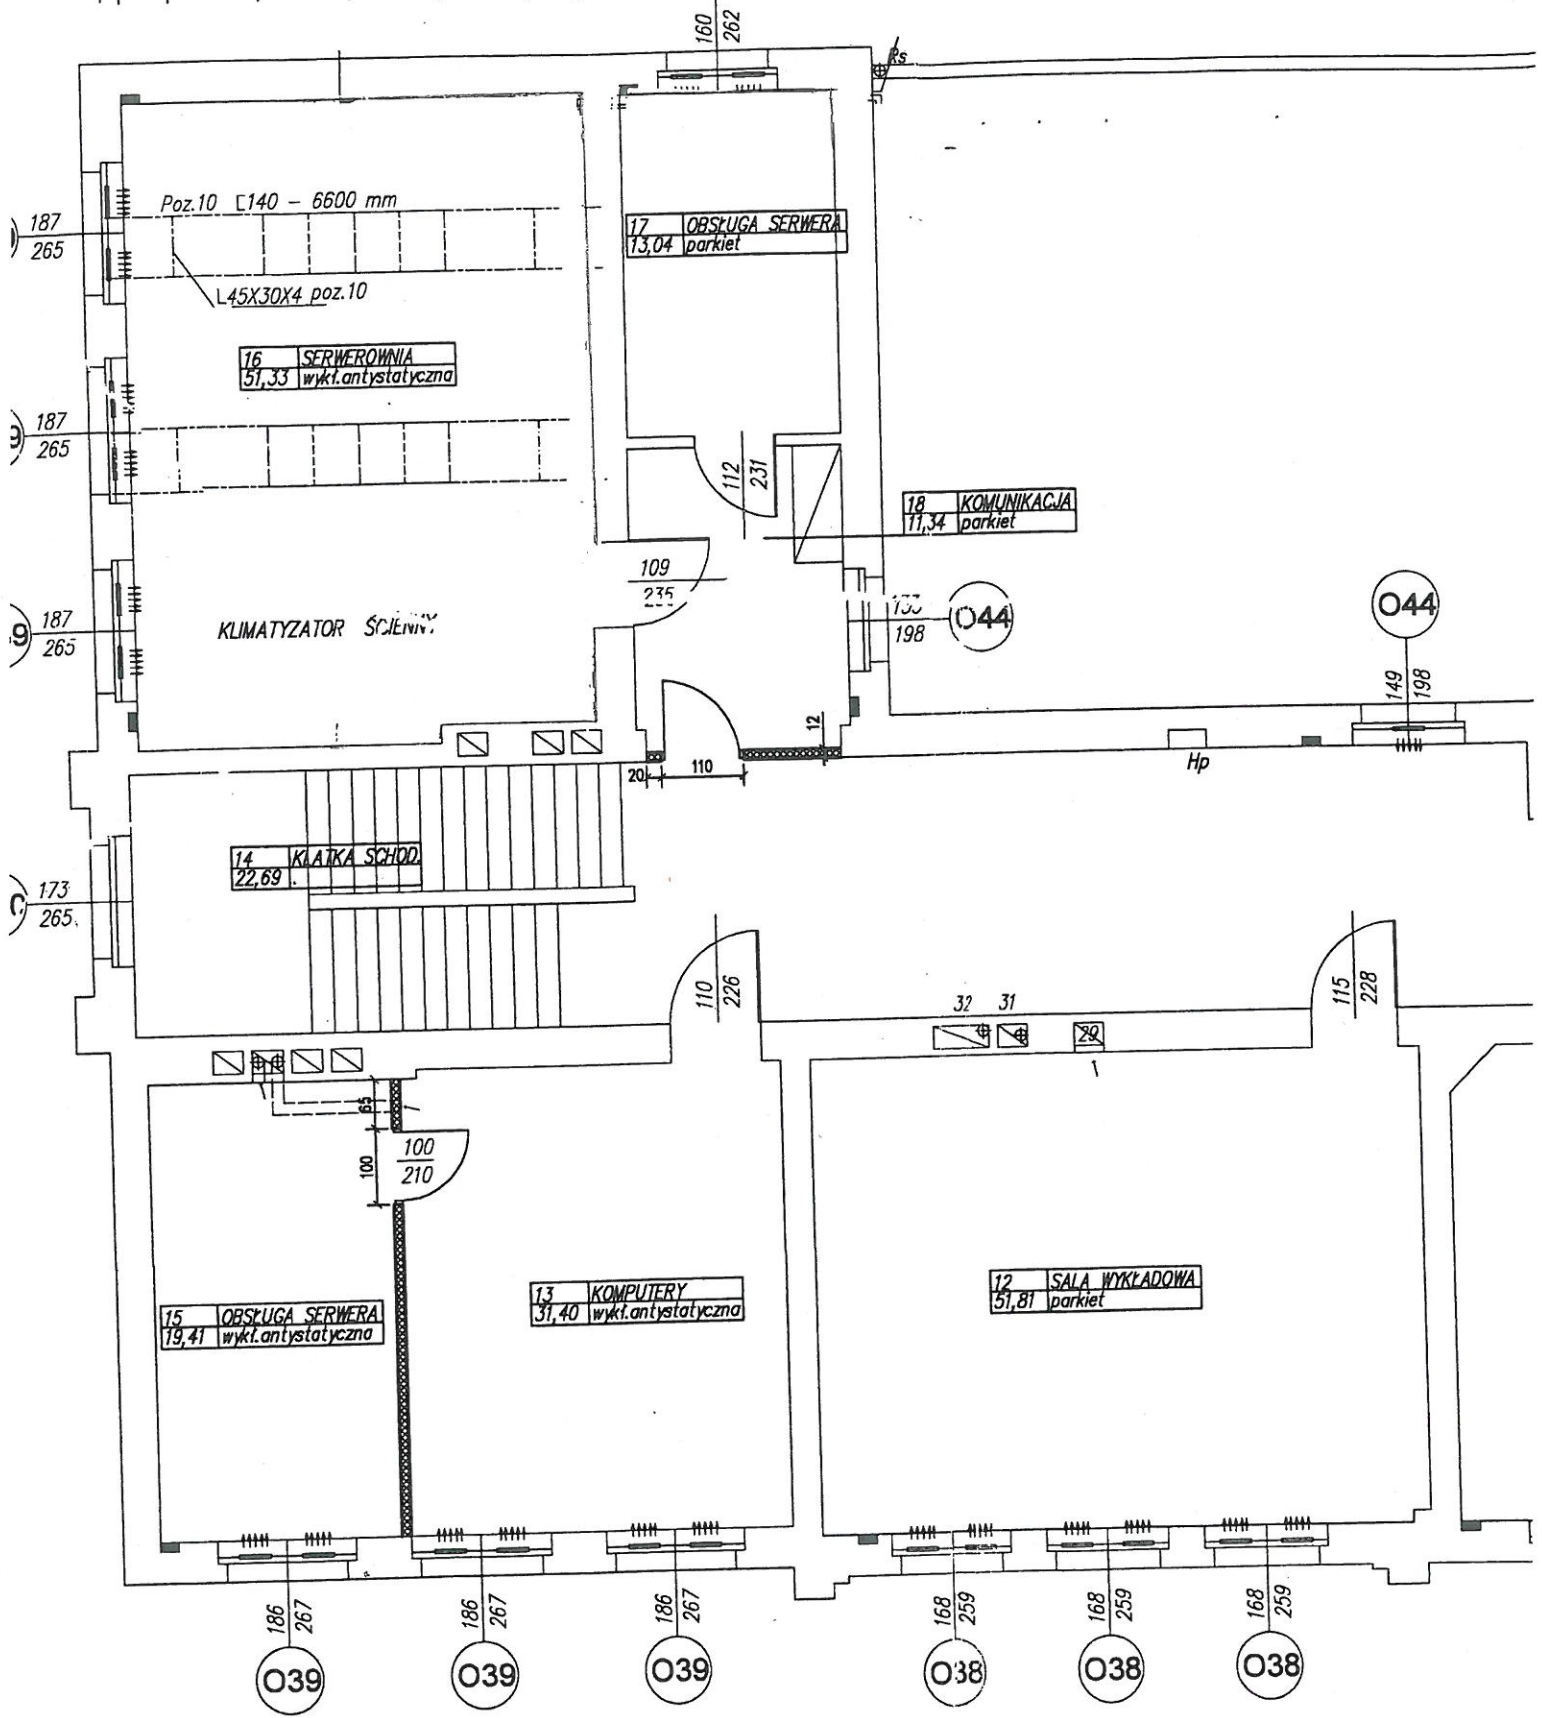

Rzut parteru

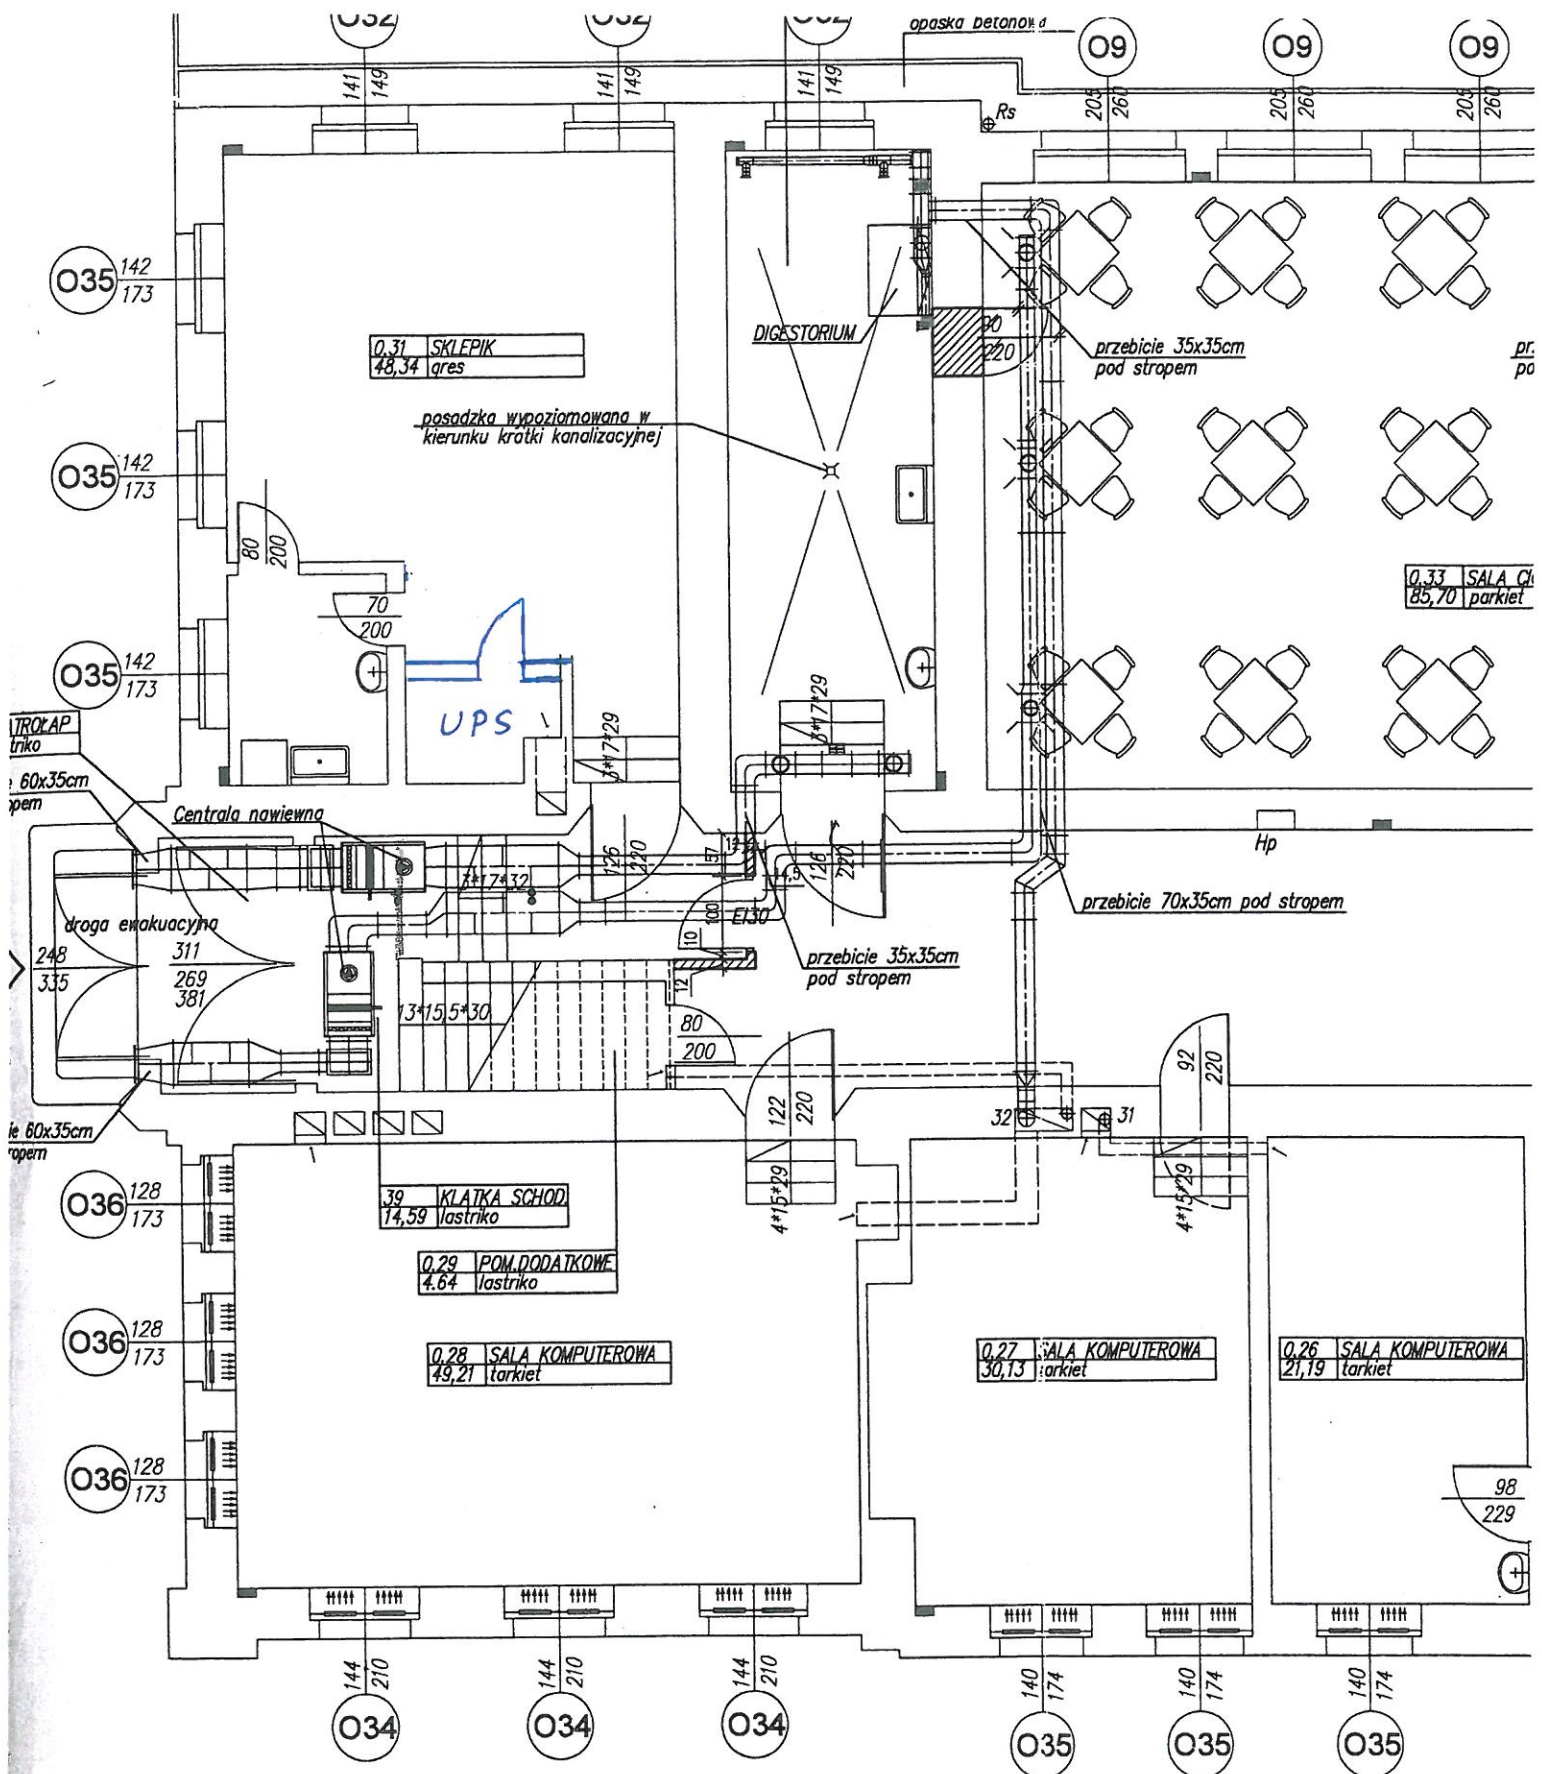

Route piwnicy